

CONSULTANTS


ARCHITECTS INC.
LAKE FLATO
311 THIRD STREET
SAN ANTONIO, TEXAS 78205
P.210.227.3335 F.210.224.9515
www.lakeflato.com

Architect Engineer



NEW MEXICO SCHOOL FOR THE ARTS - PHASE 1

500 - 550 Montezuma Ave
Santa Fe, NM 87501

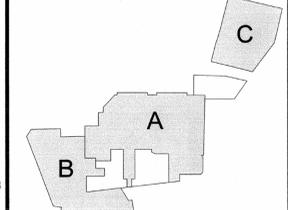

Key Plan

NTS

No	Date	Description
Revision Schedule		
ISSUE:	PERMIT	
PROJECT NUMBER:	1605	
FILE:	1605A-101.RVT	
DRAWN BY:	STAFF	
CHECKED BY:	RGH	
DATE:	MARCH 13, 2017	

SHEET TITLE FLOOR PLAN OVERALL - LEVEL 1 & 2

A-101

SHEET NUMBER 68 OF 186

GENERAL NOTES

- COORDINATE WITH CIVIL, STRUCTURAL, MECHANICAL, ELECTRICAL & PLUMBING
- ALL PLAN DIMENSIONS ARE TO FACE OF STUD, FACE OF MASONRY OR CENTERLINE OF COLUMN UNLESS NOTED OTHERWISE
- REFER TO BUILDING ELEVATIONS AND SECTIONS FOR LOCATIONS, TYPE, AND FINISH OF ALL EXTERIOR WALLS
- REFER TO SHEET A-401/B FOR TYPICAL MOUNTING HEIGHTS OF BATHROOM FIXTURES AND ACCESSORIES
- REFER TO SHEET A-601 FOR DOOR SCHEDULE AND A-810 FOR WINDOW SCHEDULE
- REFER TO SHEET A-601 FOR PARTITION TYPES, ALL PARTITIONS S901 UNLESS NOTED OTHERWISE
- REFER TO SHEET A-700 FOR FINISH SCHEDULE
- REFER TO SPECIFICATION SECTION 02119 SELECTIVE DEMOLITION FOR ADDITIONAL REQUIREMENTS FOR FINISHING OF EXISTING SURFACES
- COORDINATE EXACT LOCATION OF FIRE EXTINGUISHERS WITH FIRE MARSHALL
- EXISTING CONSTRUCTION SHOWN HALF TONED
- PROVIDE ABUSE RESISTANT GYPSUM BOARD IN ALL CORRIDORS 8'-0" AFF
- REFER TO SHEET A-111A, A-111B, A-111C, A-112 FOR HIGH WINDOW TYPES AND LOCATIONS
- EXISTING DOORS AND WINDOWS TO REMAIN - PROVIDE PLYWOOD OVER OPENING, PAINTED

KEYED NOTES



- EXISTING PLASTER TO REMAIN
- REFER TO OWNER FINISHED CONTRACTOR INSTALLED SPECIFICATION
- LAYOUT BASE POINT
- LAYOUT BASELINE
- BASELINE GENERATED FROM EXTERIOR FACE OF EXISTING BRICK WALL

LEGEND

- NO IMPROVEMENTS (N.I.)
- EXISTING WALL TO REMAIN
- NEW WALL OR FLOOROUT - SEE FLOOR PLAN FOR PARTITION TYPES

E2 FLOOR PLAN - LEVEL 2 - OVERALL

1" = 20'-0"

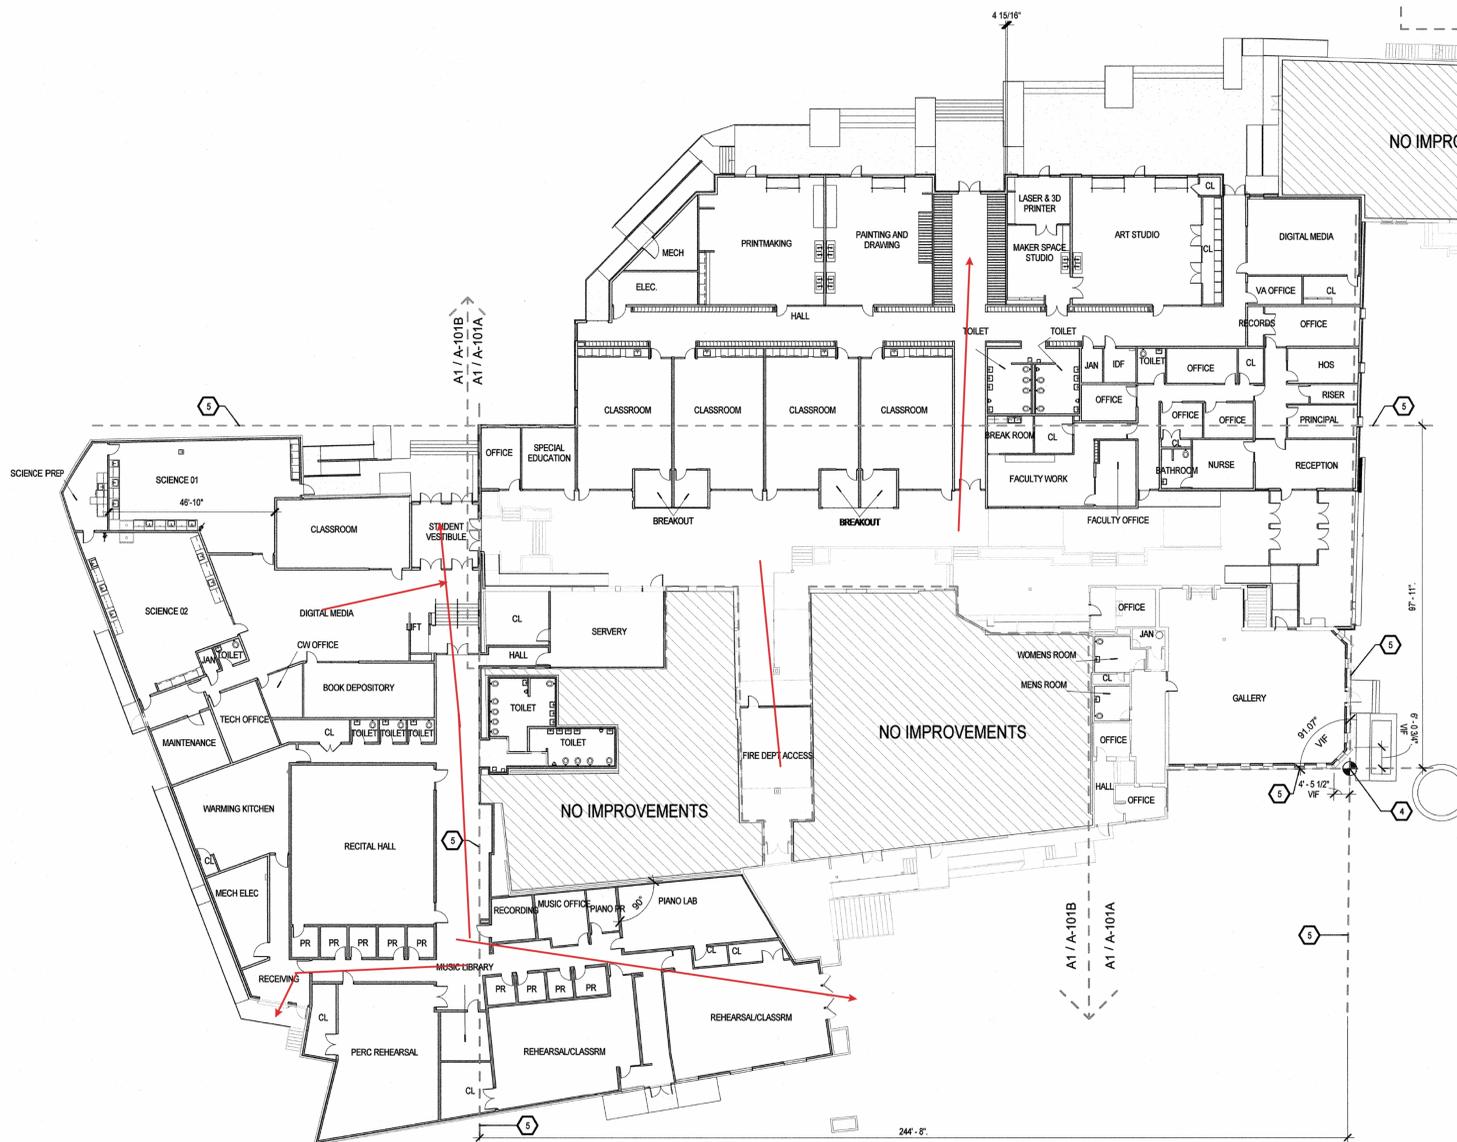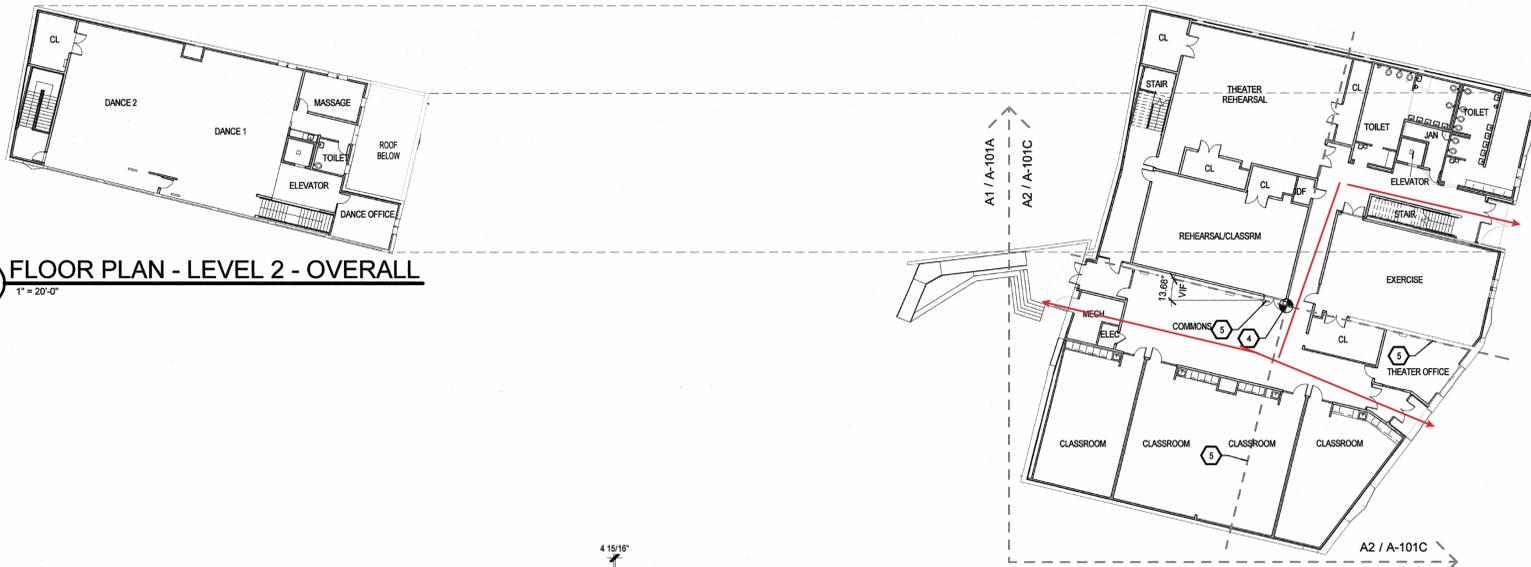

A1 FLOOR PLAN - LEVEL 1 - OVERALL

1" = 20'-0"

